


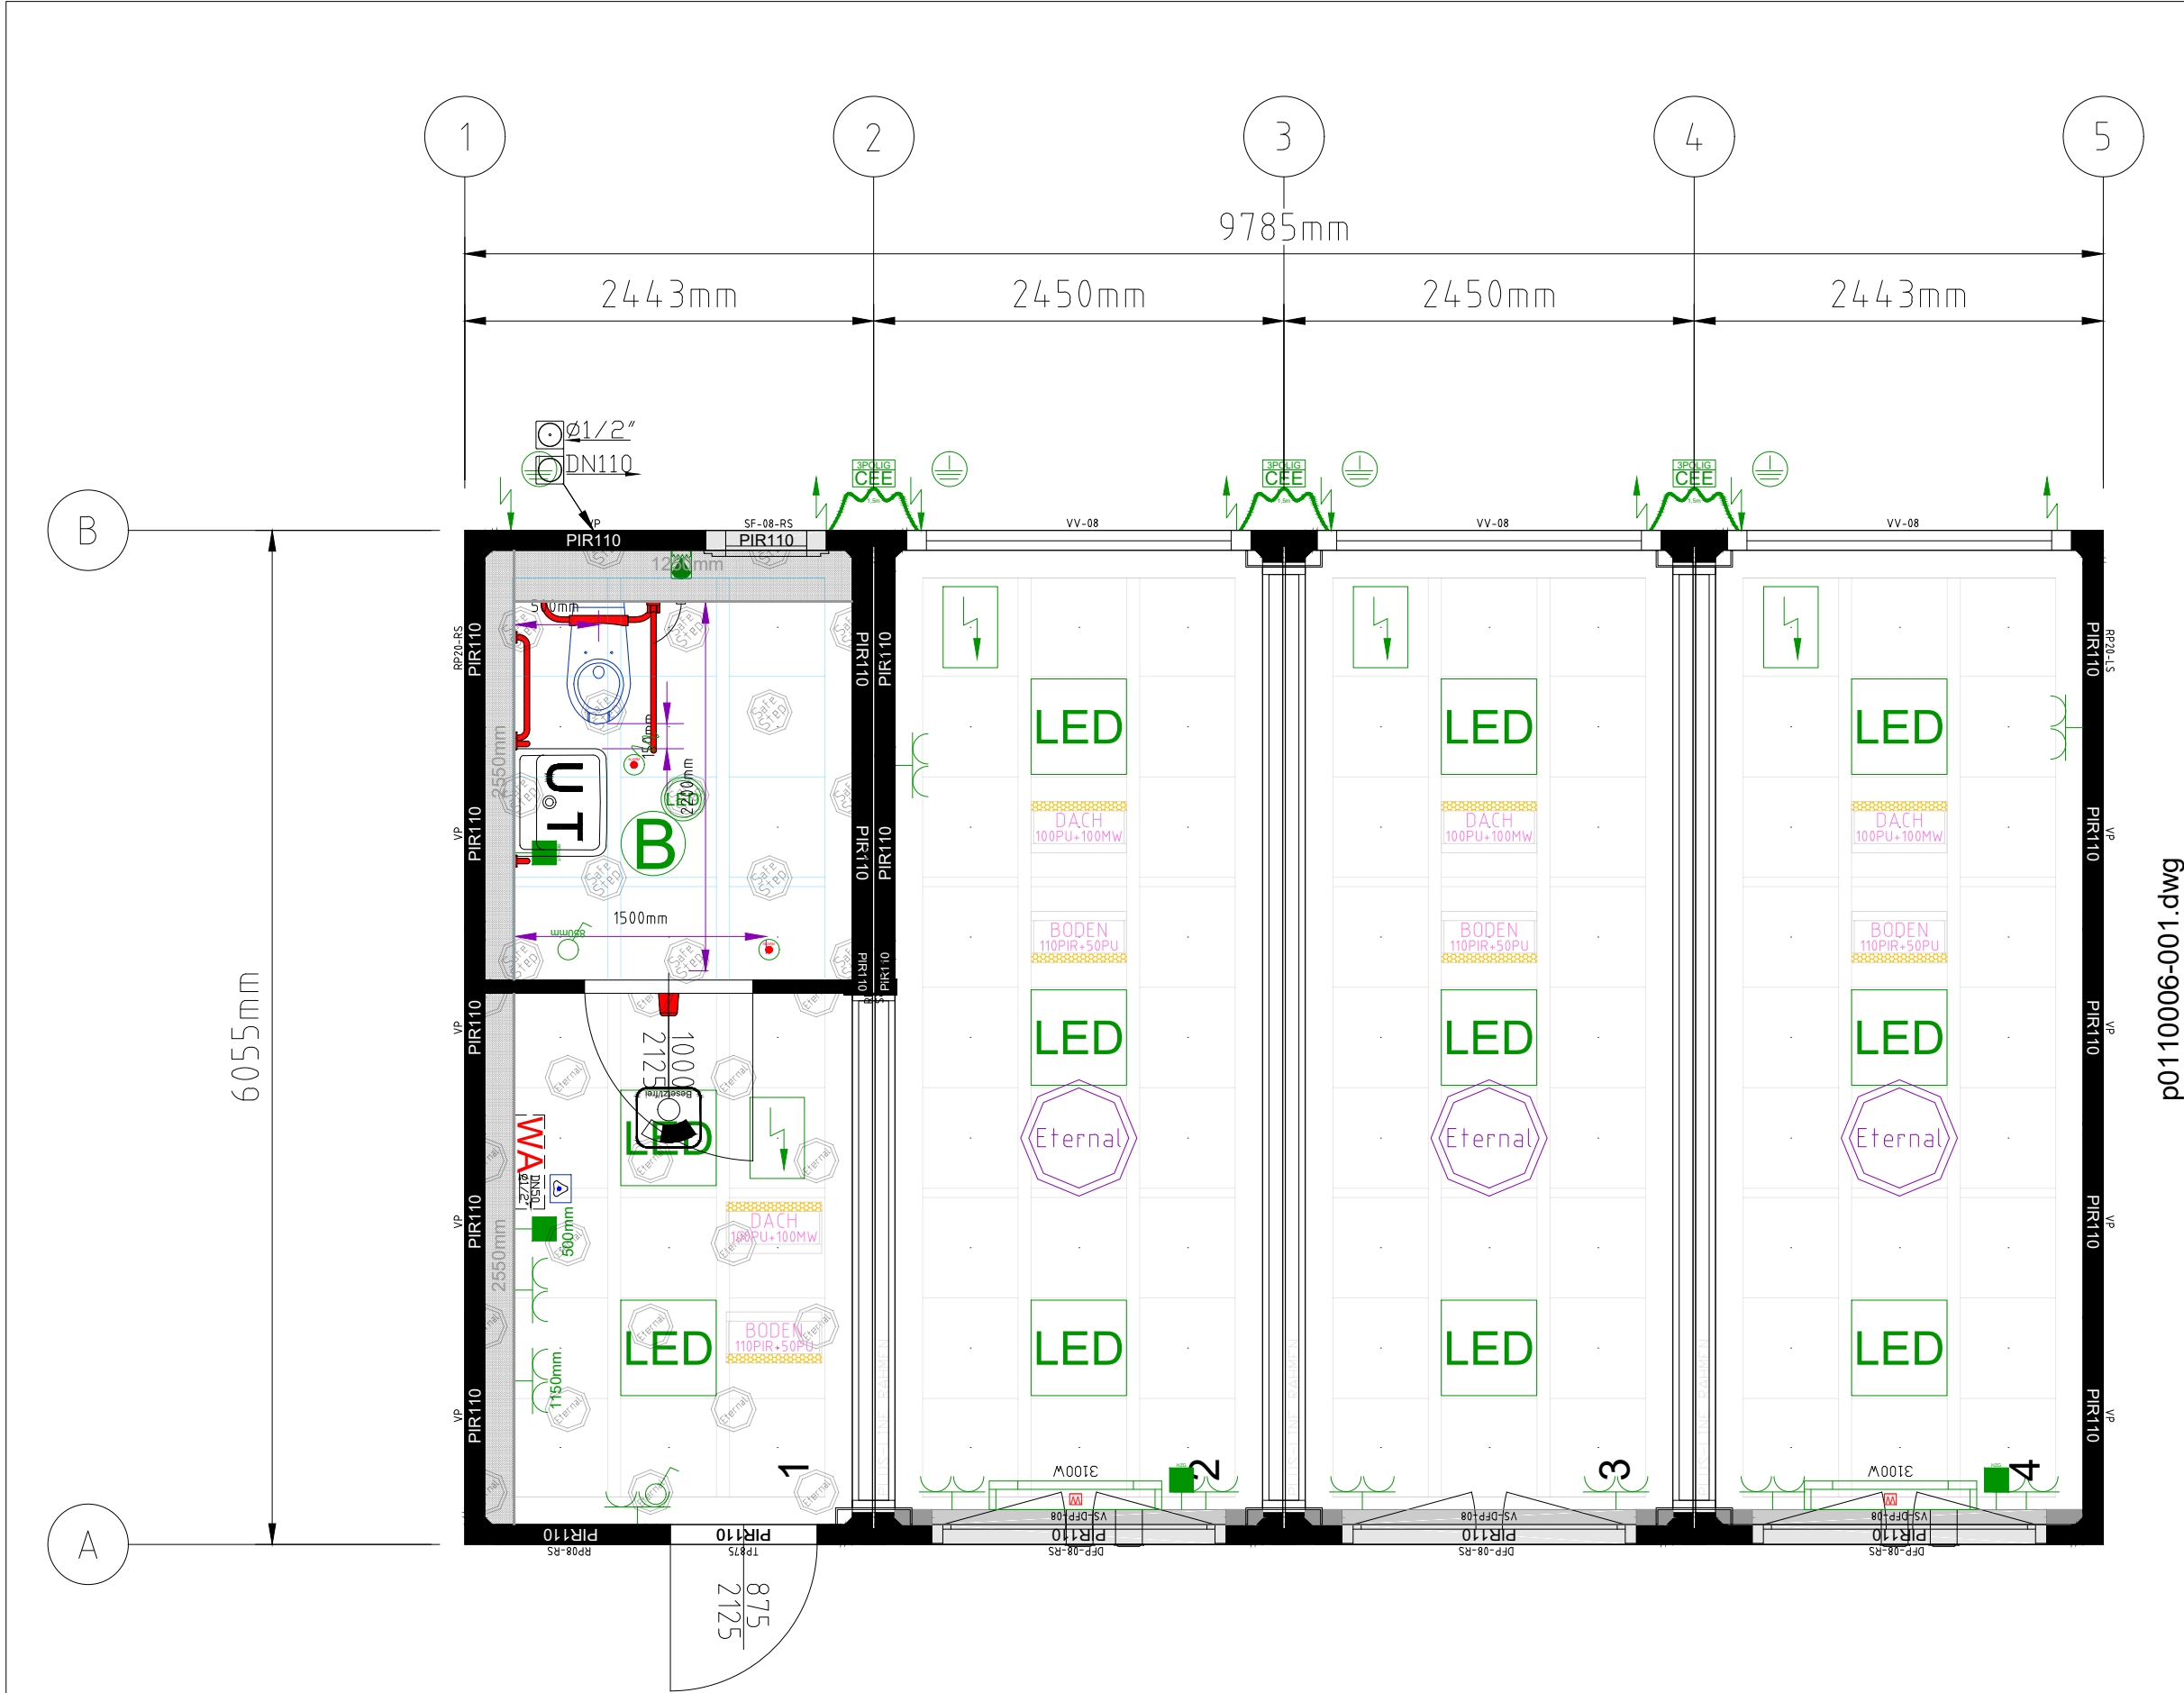

Modular building consisting of:  
cabins: 4x20'  
internal height: 2550 mm  
colour: R: RAL 7016 P: RAL 7016

- General**
- Internal finish: white
  - Fire protection REI30
- Electrics**
- Electric GB (230V/32A/3-poles)
  - flexible cable system
  - motion detector
- Floor assembly**
- without forklift pockets
  - Floor insulation: 110 mm PIR panel / 50 mm PU
  - Plywood floor
  - Eternal flooring
  - Safestep flooring
- Roof assembly**
- Roof insulation: 100 mm PU panel / 100 mm mineral wool
- panels**
- Wall insulation: 110 mm PIR
  - Header wall: 80 mm MW / 10 mm plasterboard (room height)
- Doors**
- Door with WC-knob (Engaged/Vacant display)
- window**
- Floor to window frame height: 1030 mm
  - Gas filled window
  - Office window with triple glazing with toughened safety glass (2-chamber)
  - including roller shutters with additional insulating wedge and aluminium slats
  - PVC frame with aluminium clips in RAL 7016
  - IP glazing with triple glazing and reinforced safety glass (2 chambers)
  - Aluminium frame exterior - RAL 7016
  - Aluminium frame interior - white
  - Sanitary window with triple glazing with TSG (double-chamber) and privacy glass
- Sanitary**
- WA...Preparation sanitary-cold:
  - \*) same version as for hand wash basin, without wall reinforcement \*) cold water connection 550mm above finished floor level / 75mm from outlet
  - \*) DN50 without siphon 600mm above finished floor level / centre
  - \*) spur 500mm above finished floor level / 400mm from outlet / 3x2.5mm<sup>2</sup> / 16A

p0110006-001.dwg

Drawn by:  
JK

Drawn on:  
16.10.2025

scale  
paper format: A3

Drawing No.  
p0110006-001.dwg

Please acknowledge and return

Signature, company stamp

Date: